


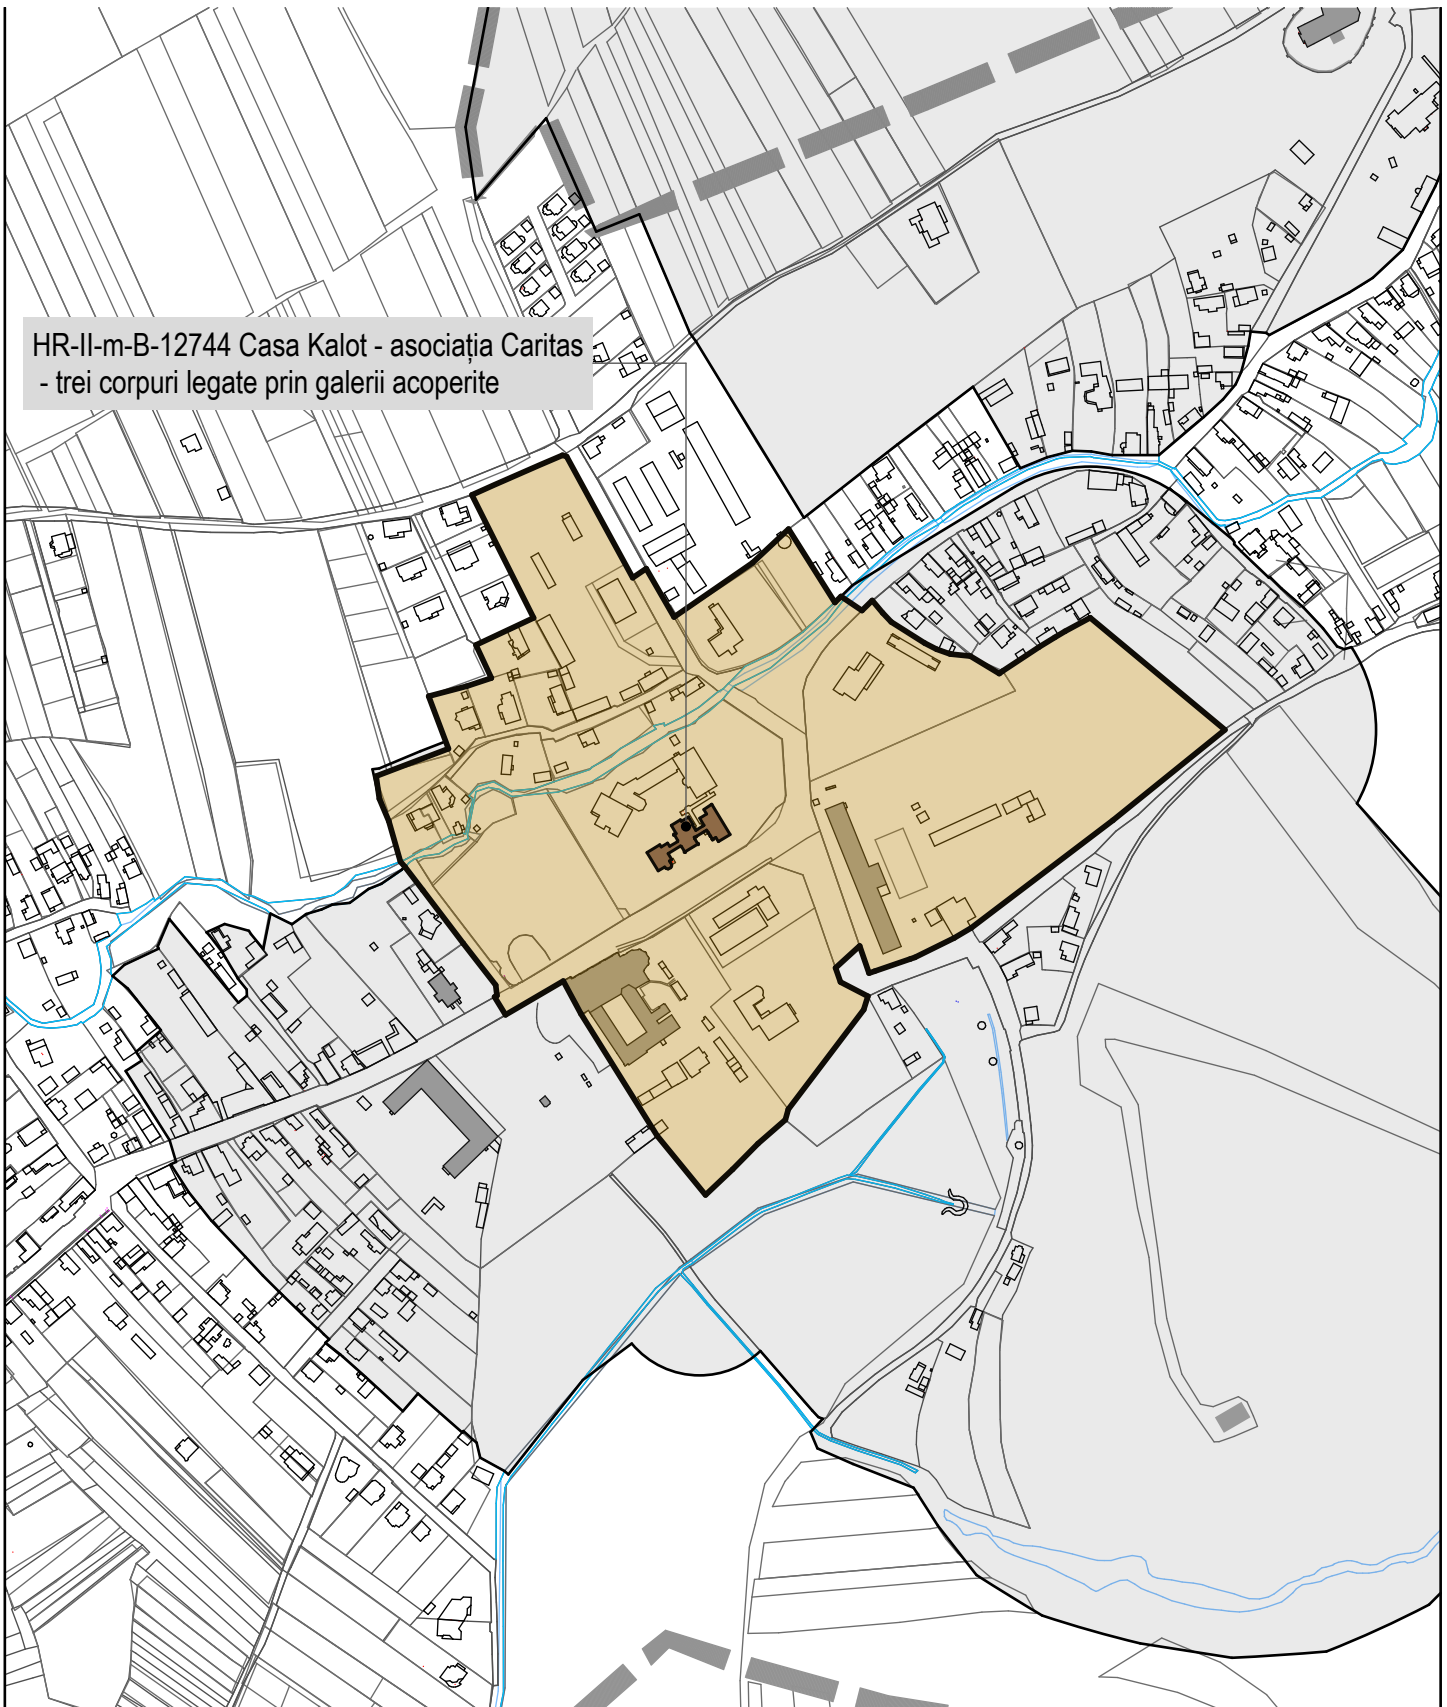


HR-II-m-B-12744 Casa Kalot - asociația Caritas
- trei corpuri legate prin galerii acoperite



 Zona de protecție al monumentului	Planșa / Nr. Rajzlap/ Szám Zona de protecție pentru Casa KALOT - Asoc. Caritas 03.2.4			
	Faza proiect/ Tervszakasz PUG Miercurea Ciuc - Faza 3- propunere ÁRT Csíkszereda - 3. Tervszakasz - javaslat			
 Zona de protecție a monumentelor învecinate	Nr.proiect / Tervszám U091 MC	Data / Időpont dec.2010 / 2010 dec.	Scara / Lépték 1:5000	Beneficiar / Megrendelő: Primăria mun. M-Ciuc
	Proiectant general / Általános tervező: s.c. planwerk s.r.l.	Proiectant / Tervező: s.c. vallum s.r.l.	Colaboratori / Közreműködött: s.c. ATR Line s.r.l.	arh. Tövissi Zsolt